


Win-Vent Architectural Windows 2401 S. Main Street Fort Scott Kansas 66701  
(620) 223-1111 (800) 295-3113 Fax (620) 223-1139 www.winventwindows.com

Flat Screen frame for use with  
underscreen operators - Roto  
(shown) & Underscreen Pushbar.

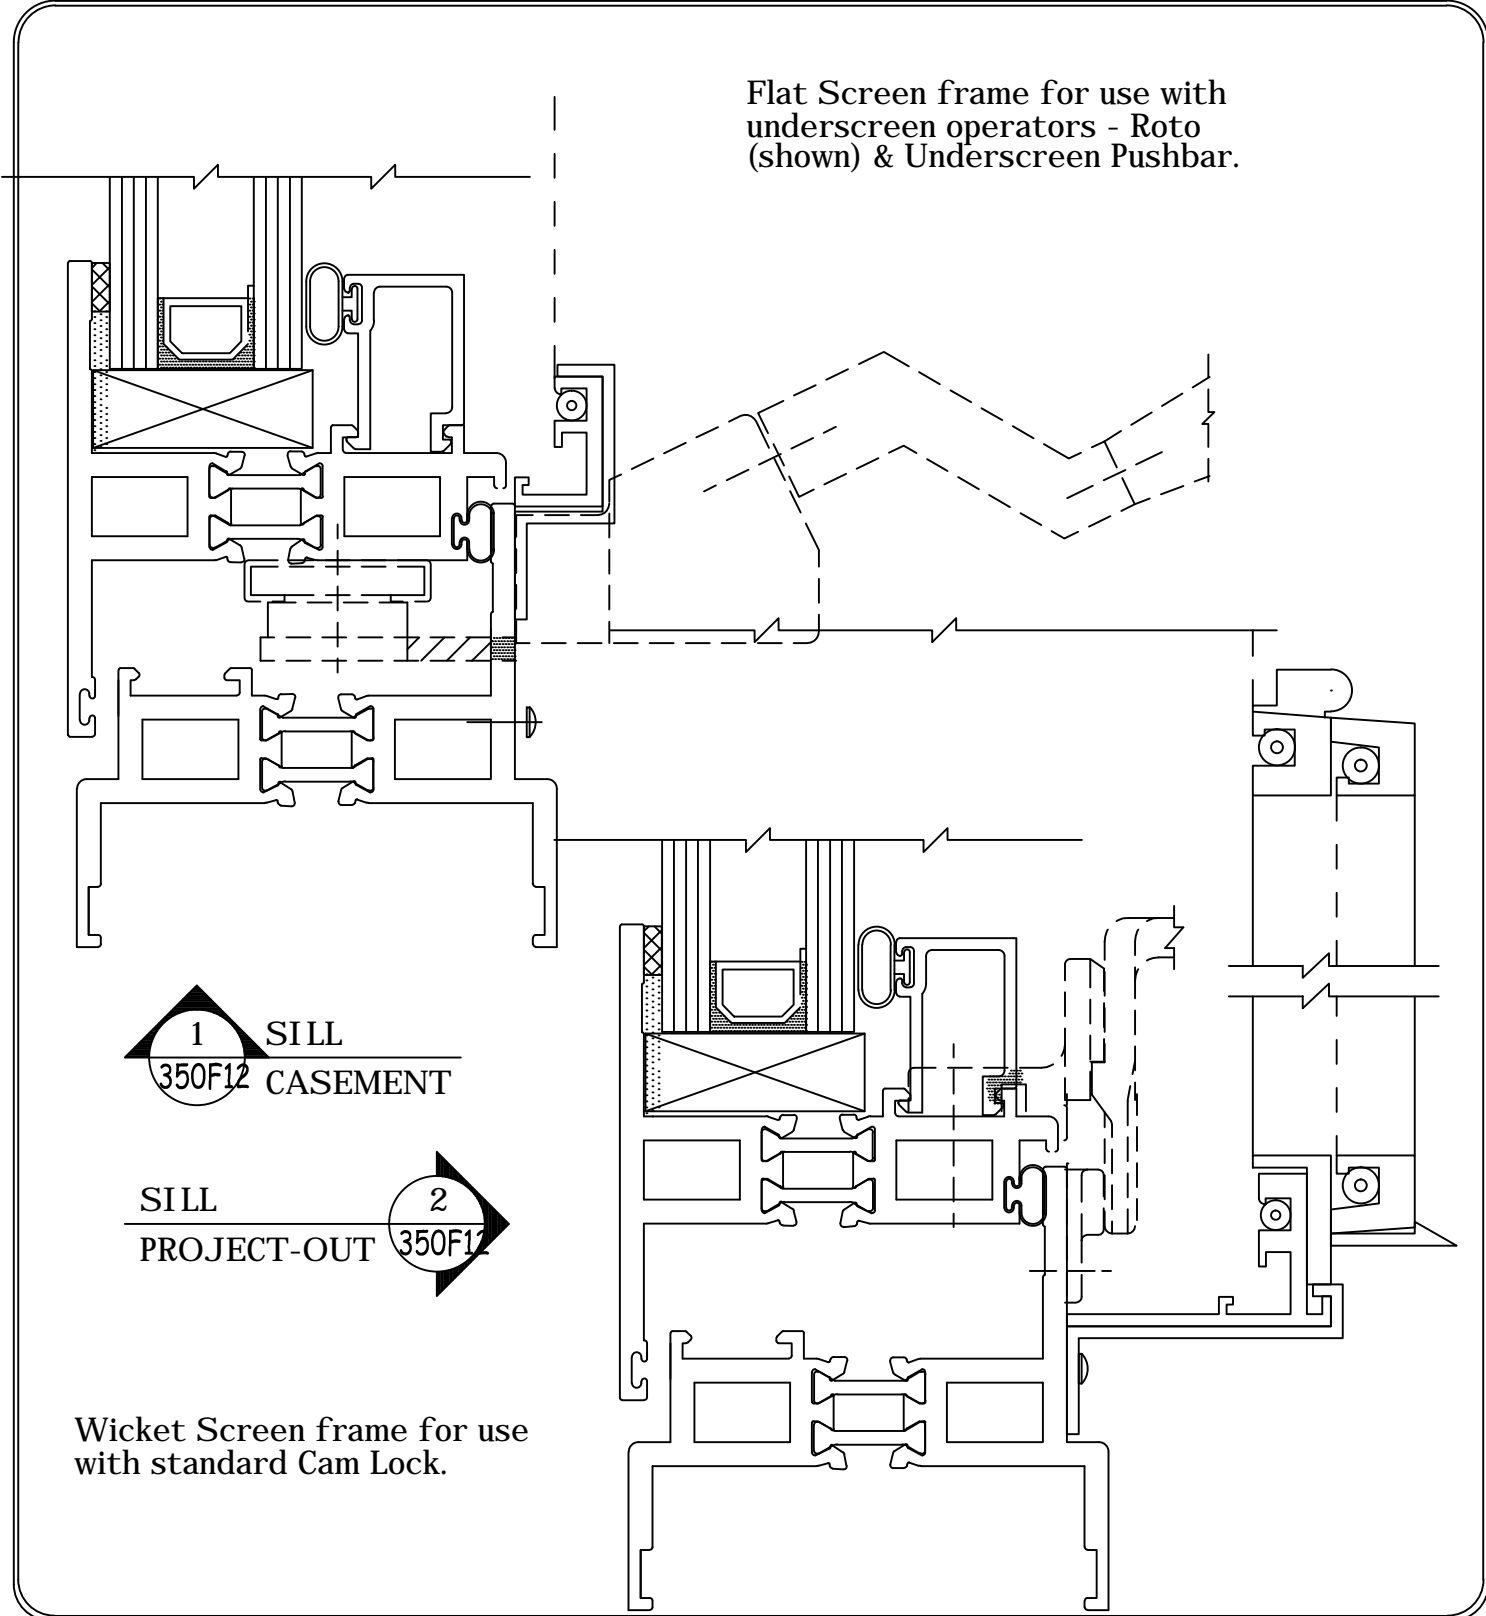

1 SILL  
350F12 CASEMENT

SILL  
PROJECT-OUT 2 350F12

Wicket Screen frame for use  
with standard Cam Lock.