

Series 350I
Sections




Receptor &
Sill Starter

Page No.
350F1

Win-Vent Architectural Windows 2401 S. Main Street Fort Scott Kansas 66701
(620) 223-1111 (800) 295-3113 Fax (620) 223-1139 www.winventwindows.com

2 SLIDE ANCHOR 2-PC. RECEPTOR
350F1 @ HEAD & JAMBS

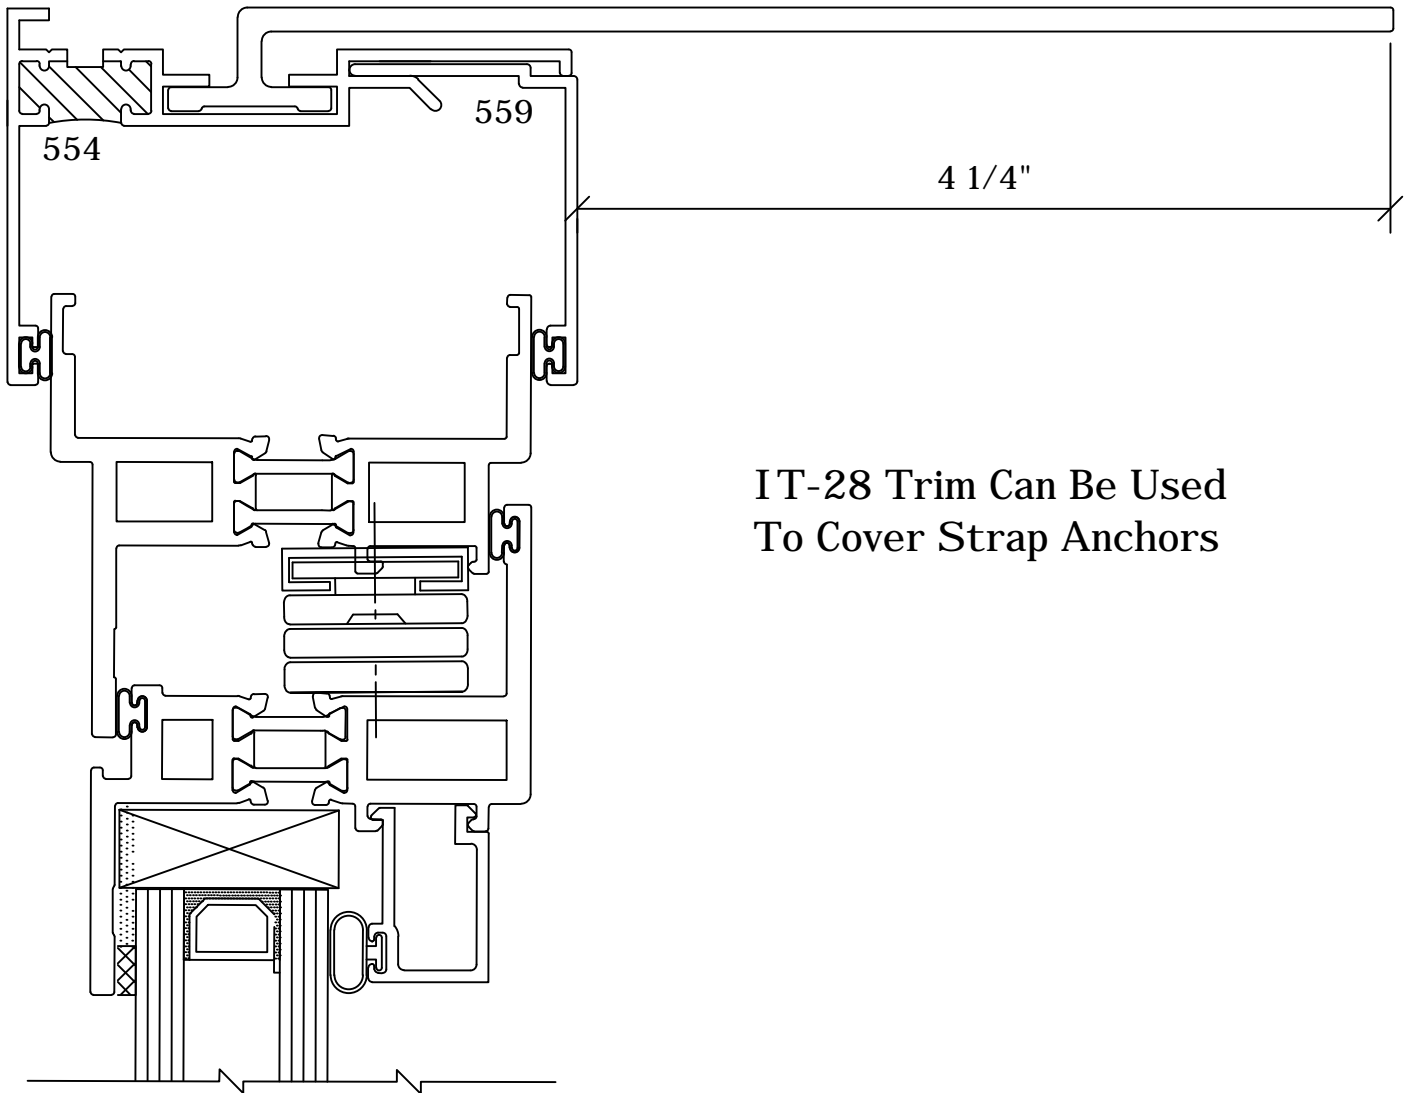

IT-28 Trim Can Be Used
To Cover Strap Anchors