


Stack-Mull Details



Series 350I Sections

Win-Vent Architectural Windows 2401 S. Main Street Fort Scott Kansas 66701
(620) 223-1111 (800) 295-3113 Fax (620) 223-1139 www.winventwindows.com

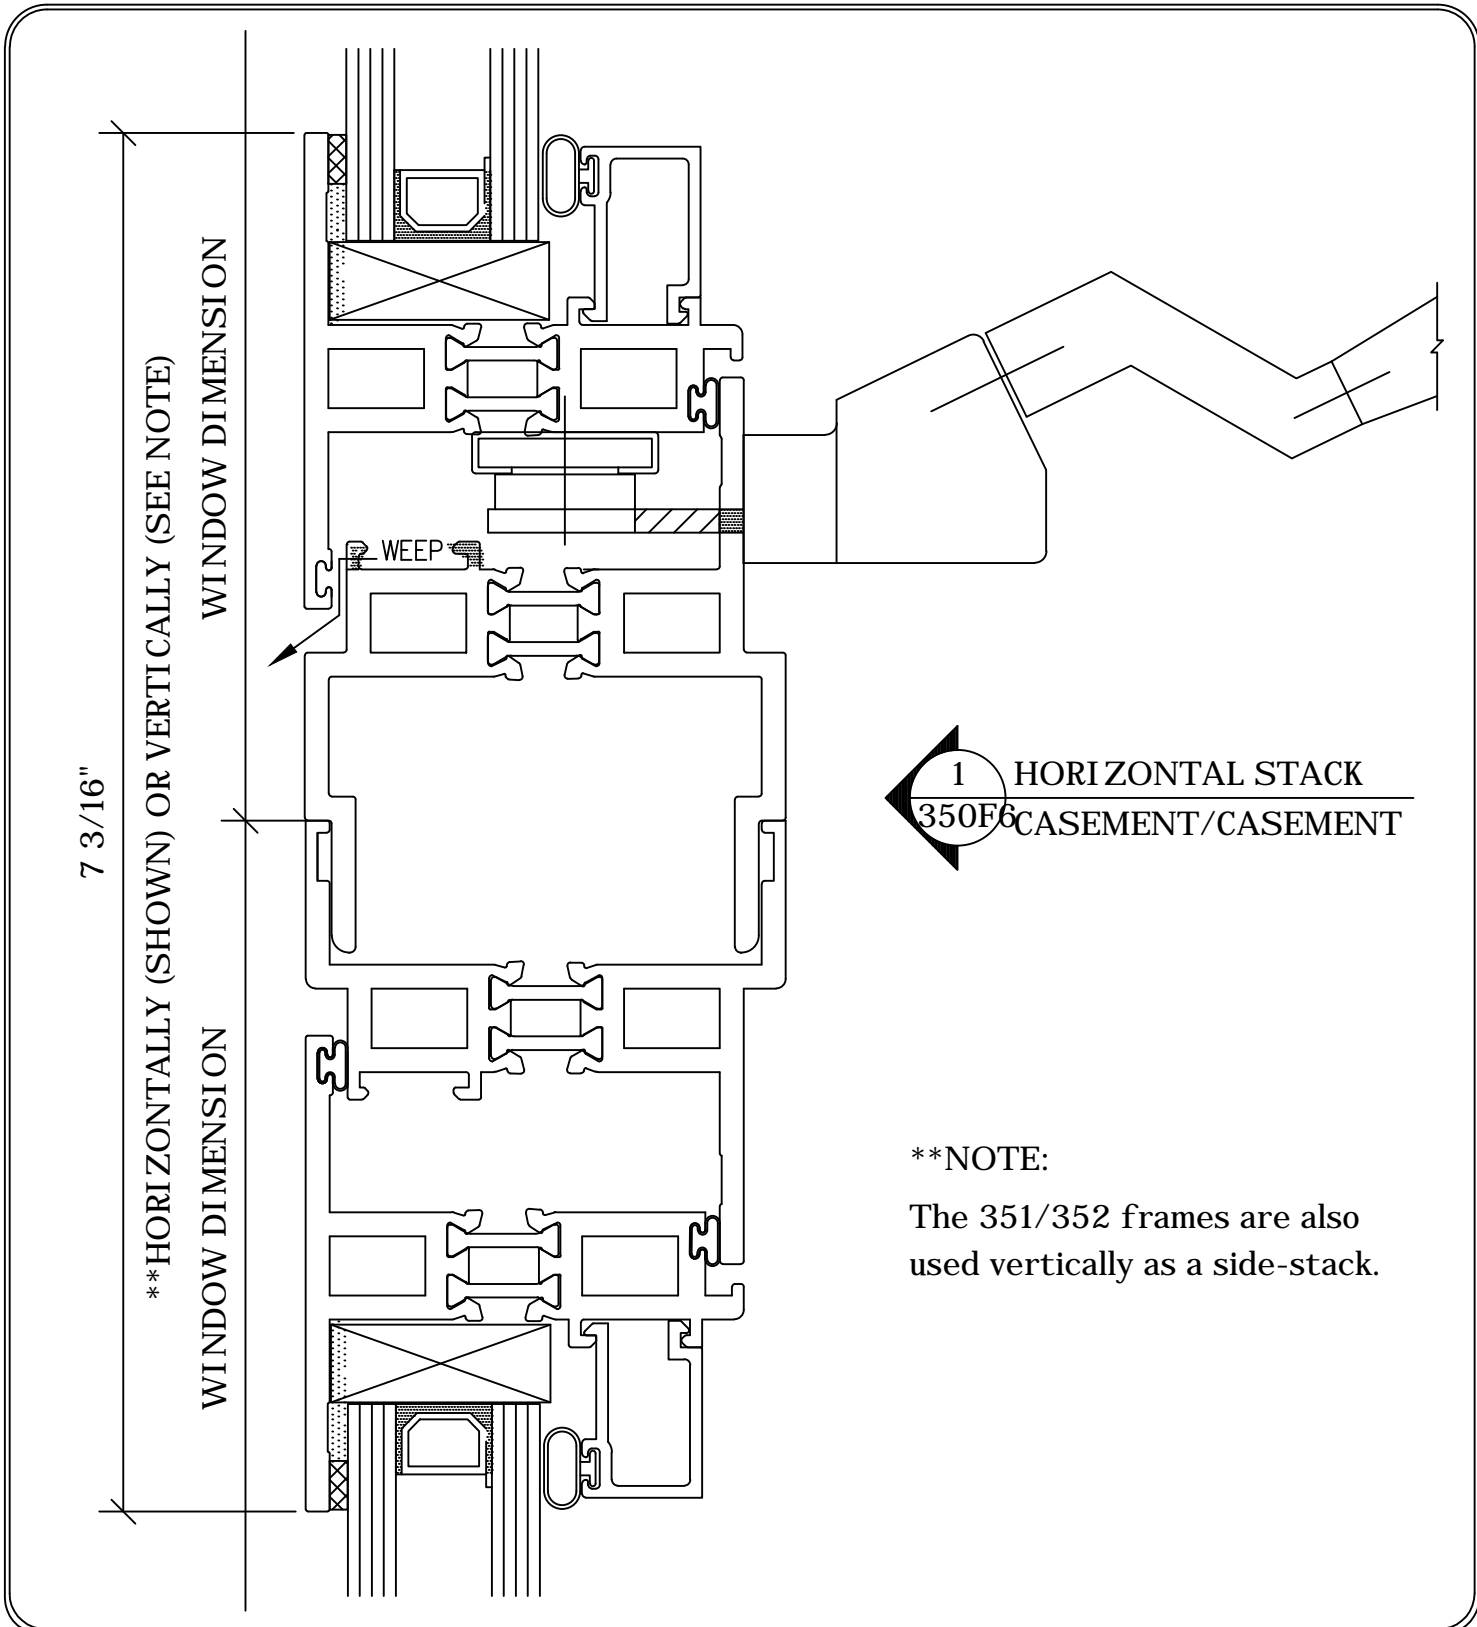

7 3/16"

**HORIZONTALLY (SHOWN) OR VERTICALLY (SEE NOTE)

WINDOW DIMENSION

WINDOW DIMENSION

WEEP

1 HORIZONTAL STACK
350F6 CASEMENT/CASEMENT

**NOTE:
The 351/352 frames are also used vertically as a side-stack.