

Series 350
Sections




Self-Mull
Details

Page No.
35F3

Win-Vent Architectural Windows 2401 S. Main Street Fort Scott Kansas 66701
(620) 223-1111 (800) 295-3113 Fax (620) 223-1139 www.winventwindows.com

HORIZONTAL STACK
PROJECT-IN/PROJECT-IN

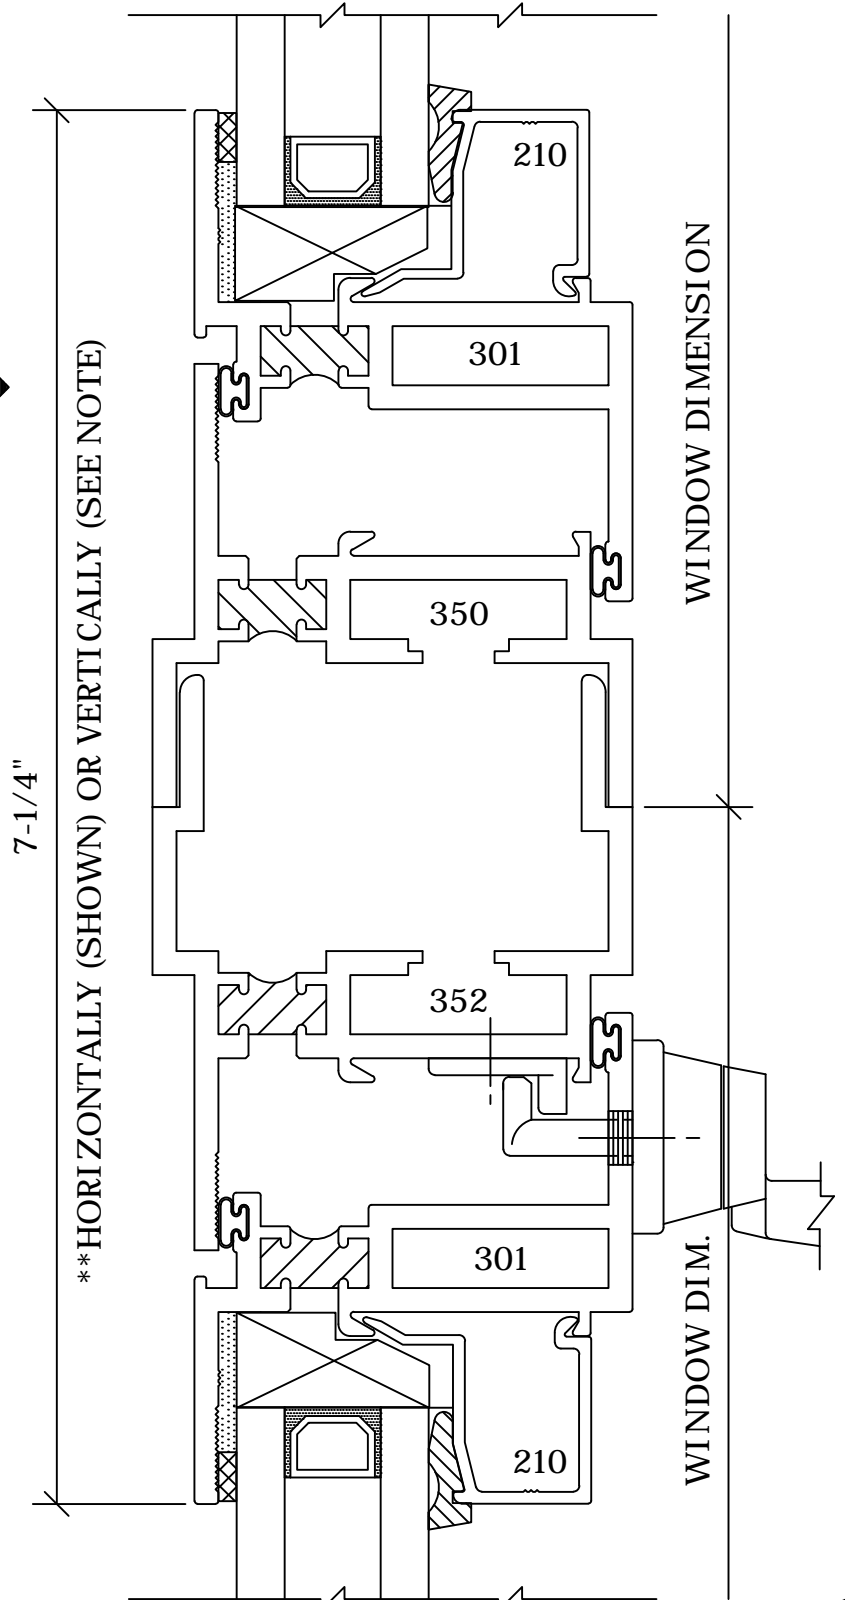

**NOTE:

The 350/352 frames are also used vertically as a side-stack.