

Series 350  
Sections




Self-Mull  
Details

Page No.  
**35F5**

Win-Vent Architectural Windows 2401 S. Main Street Fort Scott Kansas 66701  
(620) 223-1111 (800) 295-3113 Fax (620) 223-1139 www.winventwindows.com

HORIZONTAL STACK  
PROJECT-OUT/PROJECT-OUT

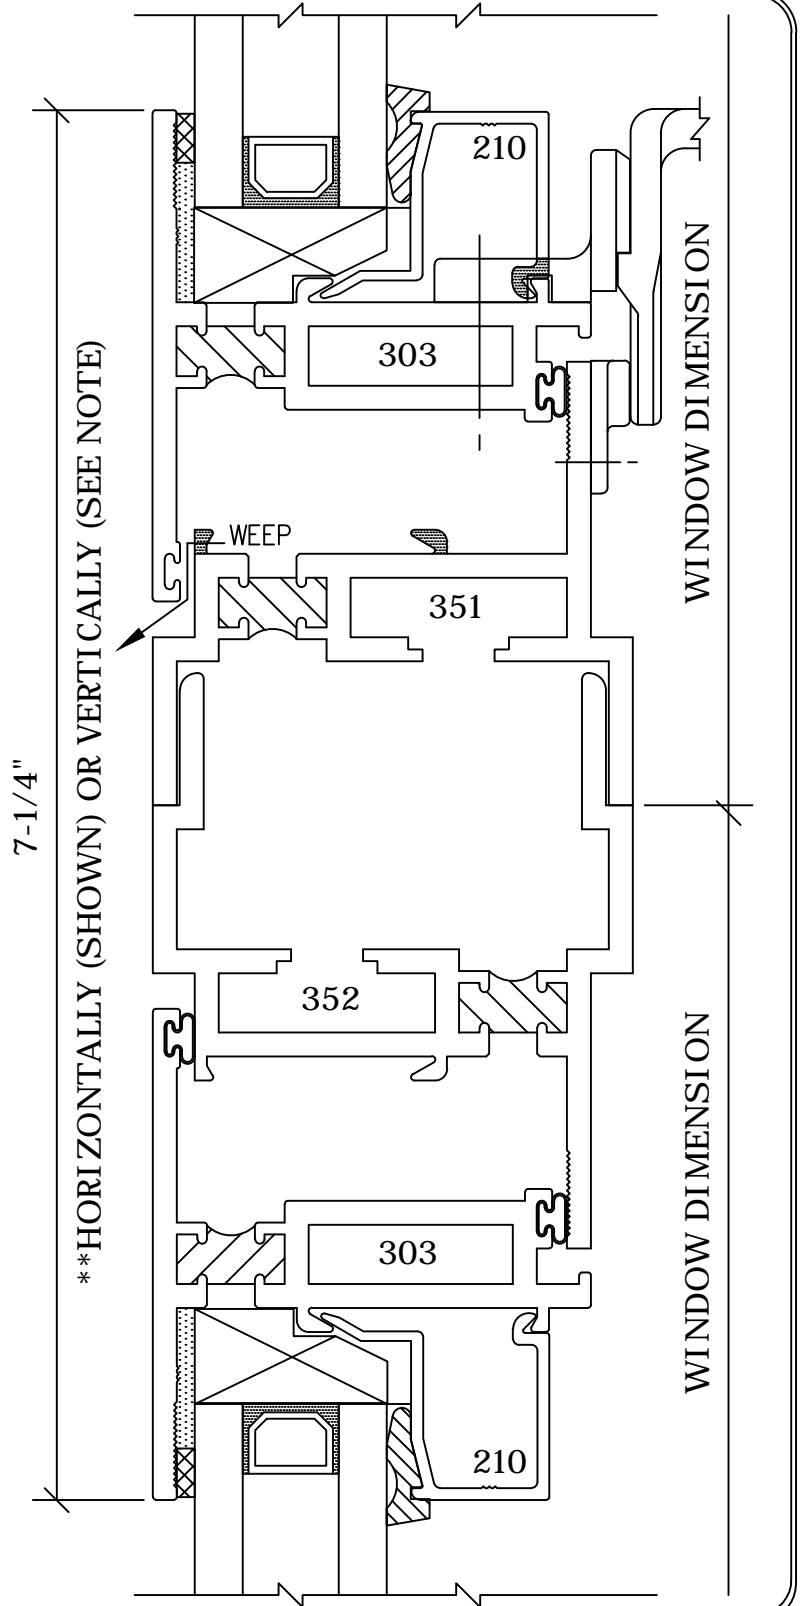

**\*\*NOTE:**

The 351/352 frames are also used vertically as a side-stack.