


Series 600
Sections



Project-In
Details

Page No.
6E6

Win-Vent Architectural Windows 2802 Richards Road Fort Scott Kansas 66701
(620) 223-4035 (800) 295-3113 Fax (620) 223-3796 www.winventwindows.com

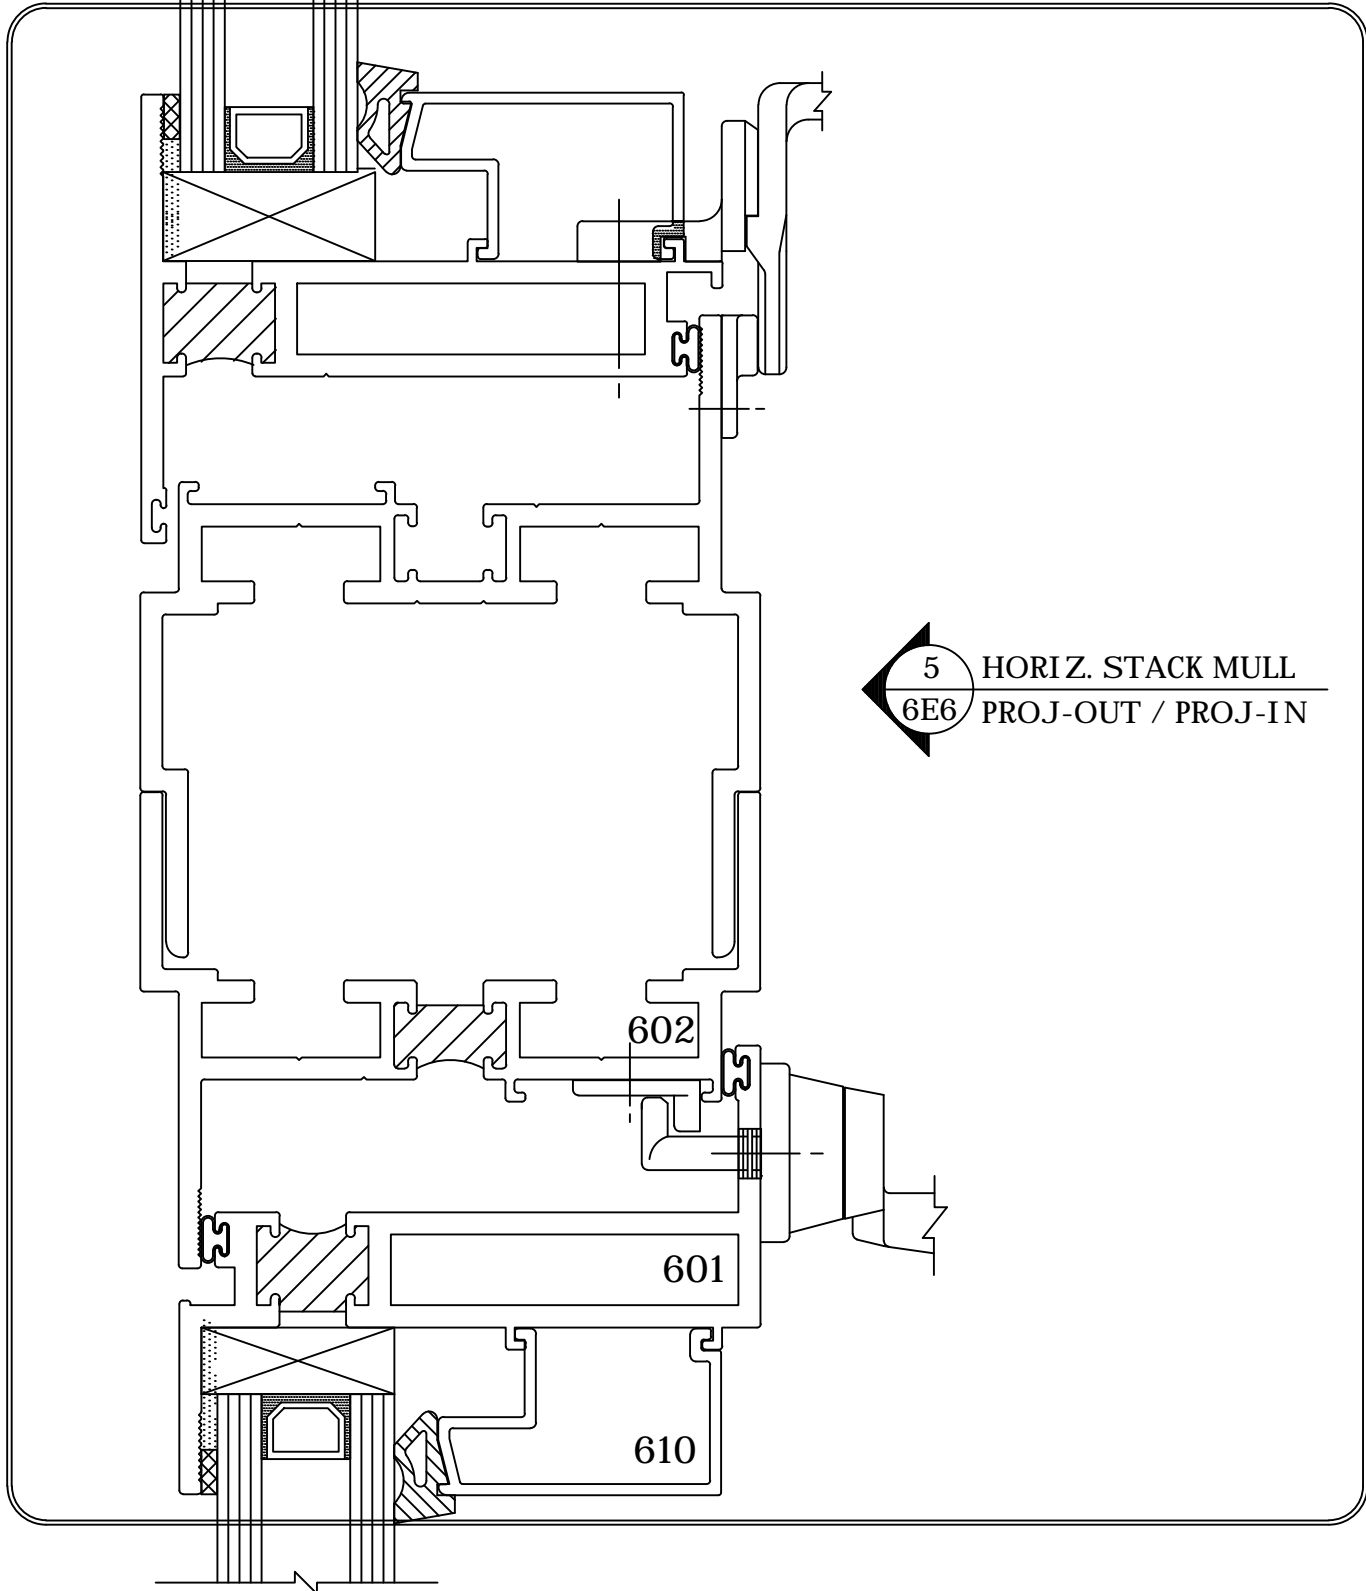

5 HORIZ. STACK MULL
6E6 PROJ-OUT / PROJ-IN