


Series 600
Sections



Self-Mull
Details

Page No.
6F2

Win-Vent Architectural Windows 2401 S. Main Street Fort Scott Kansas 66701
(620) 223-1111 (800) 295-3113 Fax (620) 223-1139 www.winventwindows.com

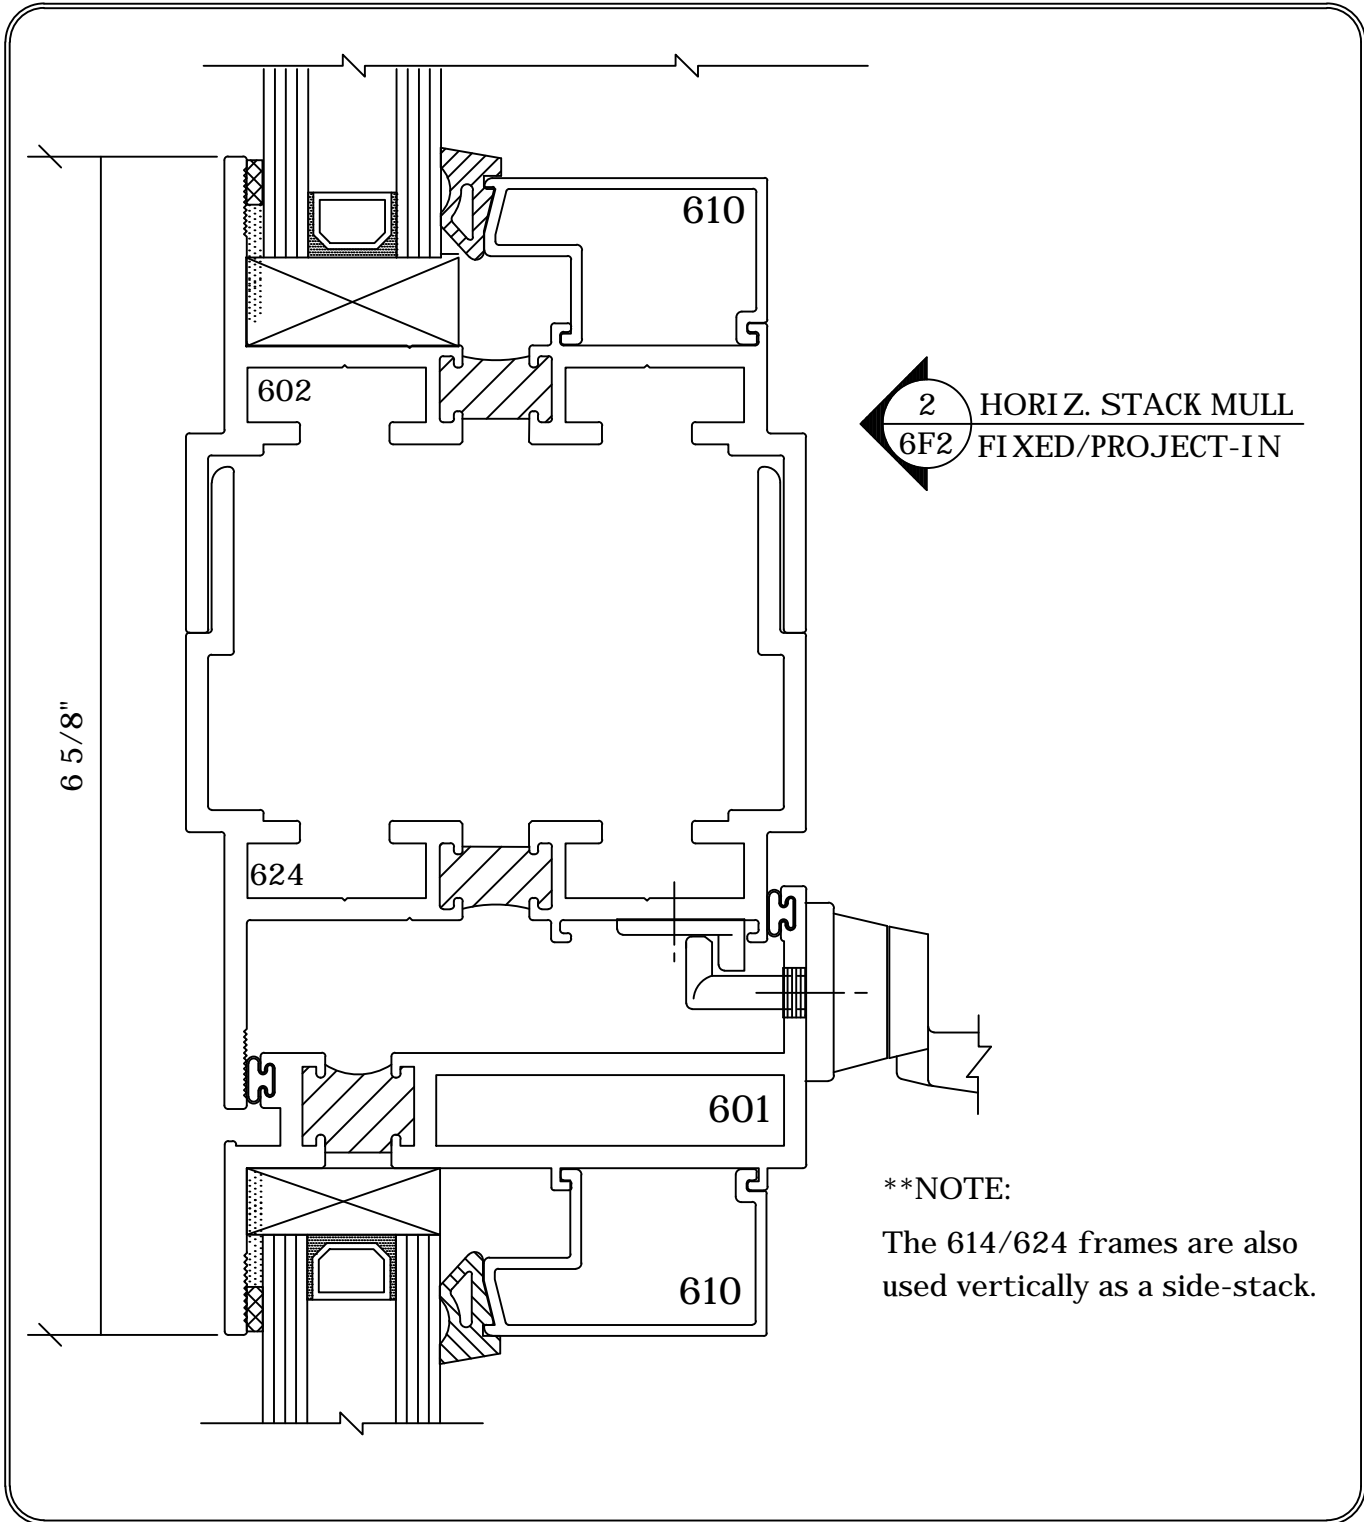

2 HORIZ. STACK MULL
6F2 FIXED/PROJECT-IN

**NOTE:
The 614/624 frames are also
used vertically as a side-stack.