


Series 600
Sections



Self-Mull
Details

Page No.
6F4

Win-Vent Architectural Windows 2401 S. Main Street Fort Scott Kansas 66701
(620) 223-1111 (800) 295-3113 Fax (620) 223-1139 www.winventwindows.com

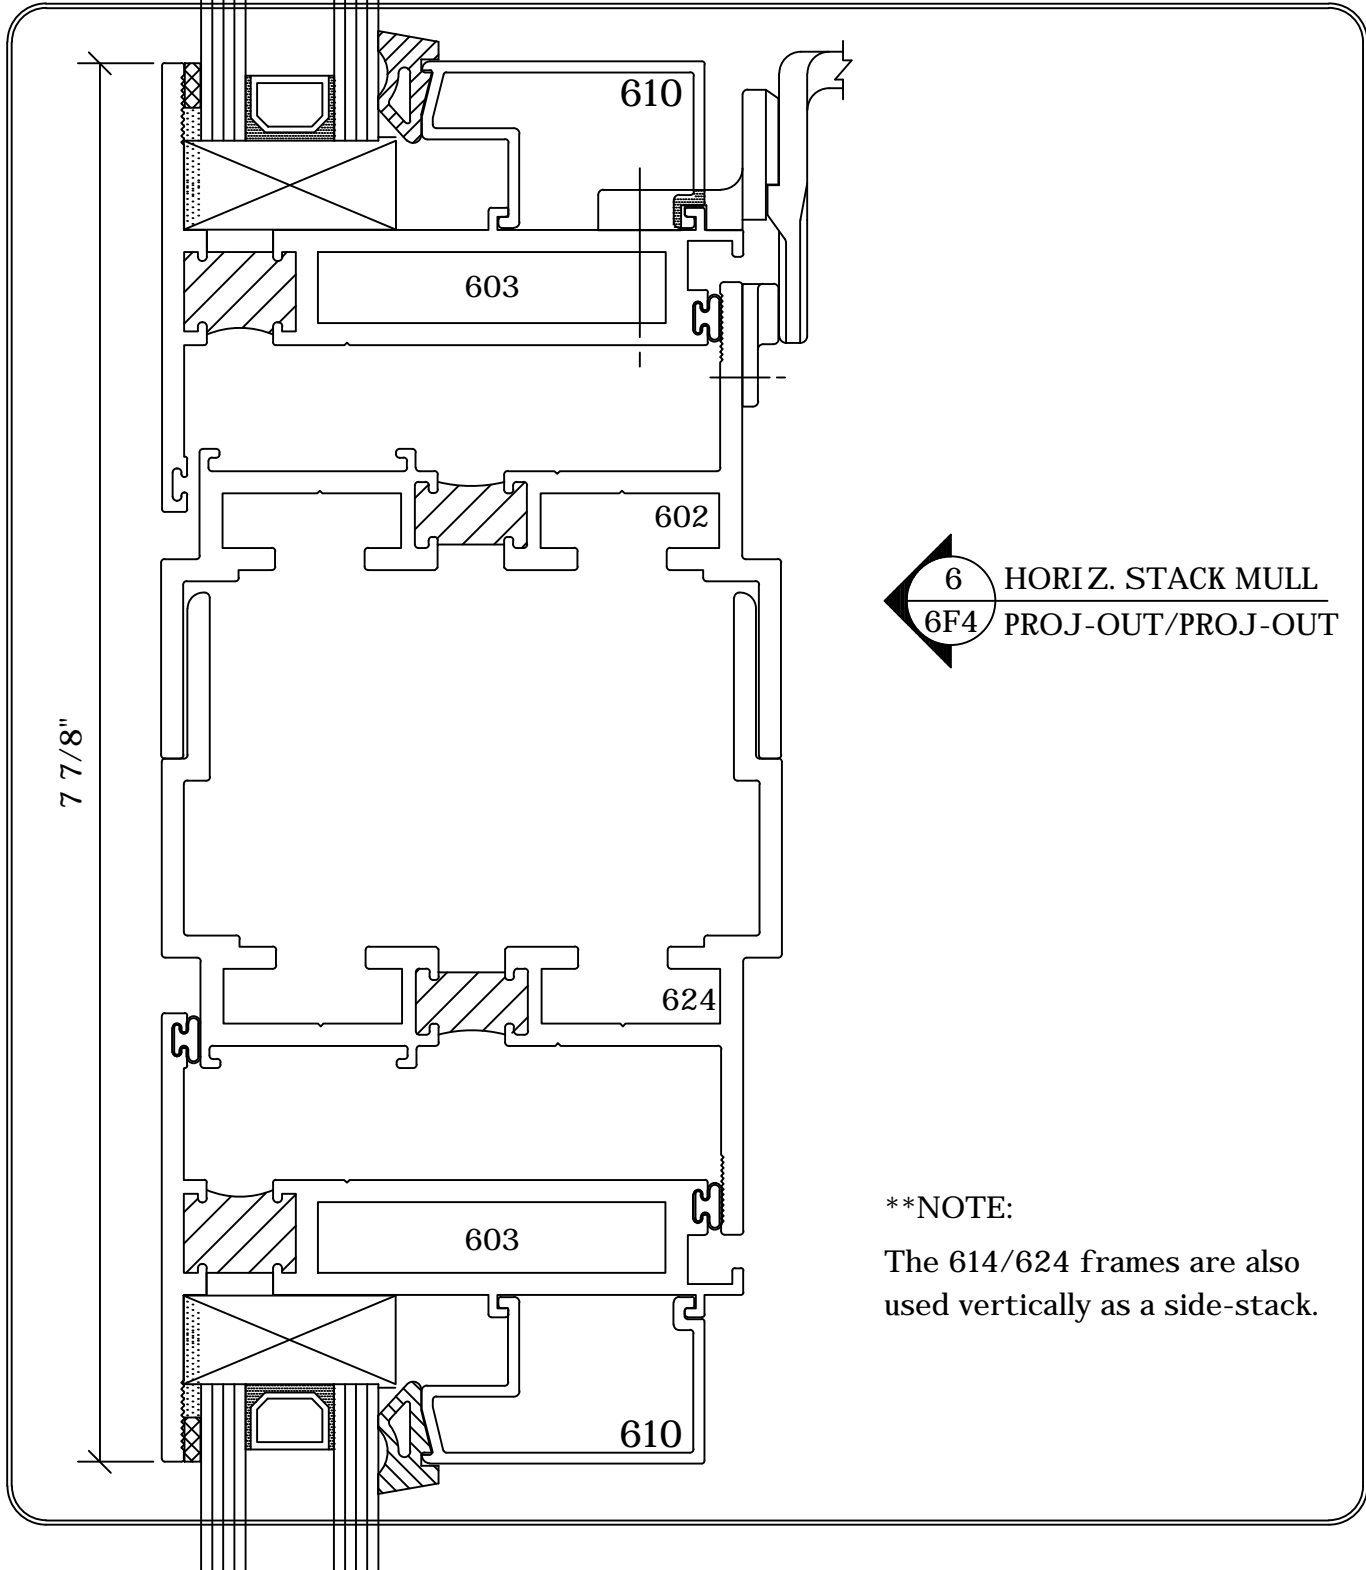

**NOTE:

The 614/624 frames are also used vertically as a side-stack.