


Win-Vent Architectural Windows 2401 S. Main Street Fort Scott Kansas 66701  
(620) 223-1111 (800) 295-3113 Fax (620) 223-1139 www.winventwindows.com

5  
8B3  
HORIZONTAL  
MUNTIN

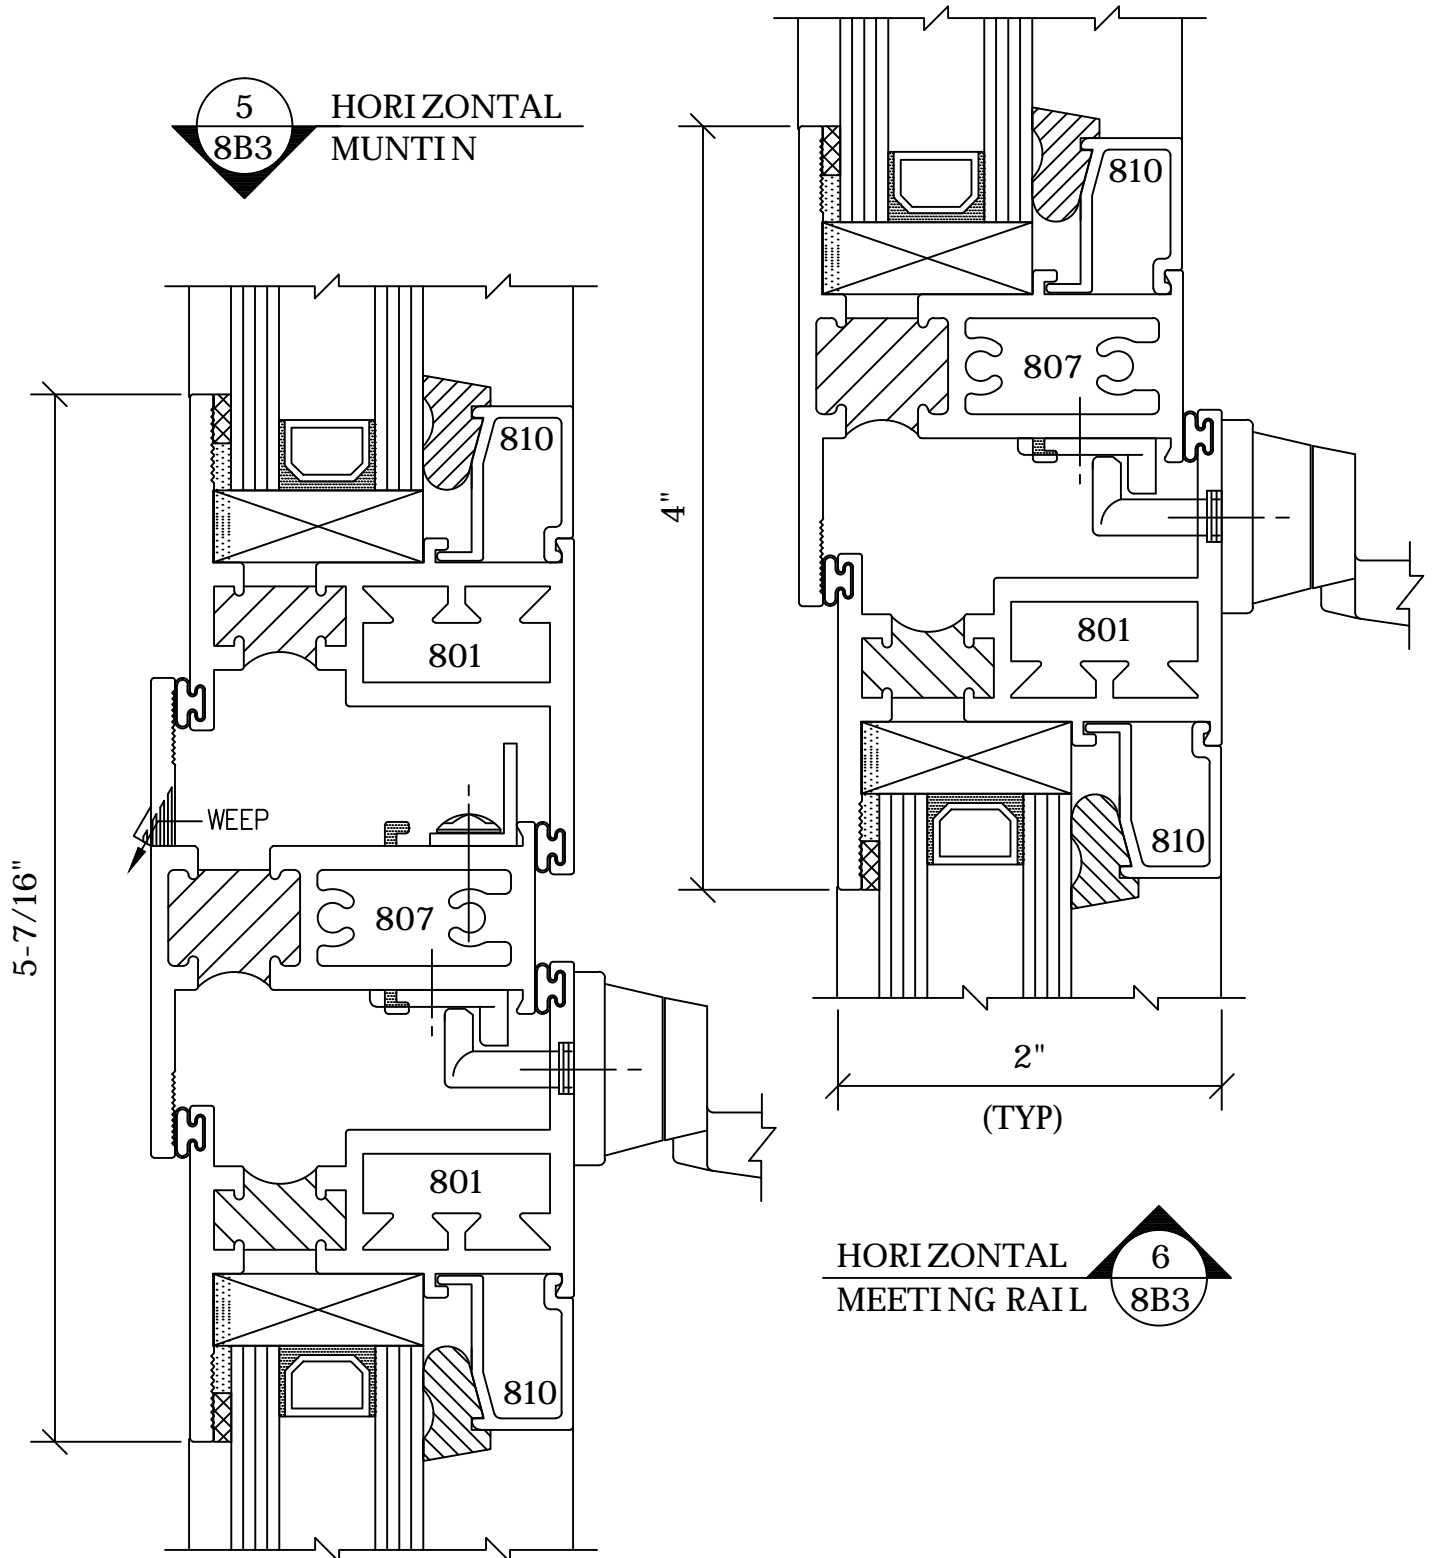

HORIZONTAL  
MEETING RAIL 6  
8B3