

Page No.


TD-7

**Outswing
Details**



**TD-1200
Sections**

Win-Vent Architectural Windows 2401 S. Main Street Fort Scott Kansas 66701
(620) 223-1111 (800) 295-3113 Fax (620) 223-1139 www.winventwindows.com

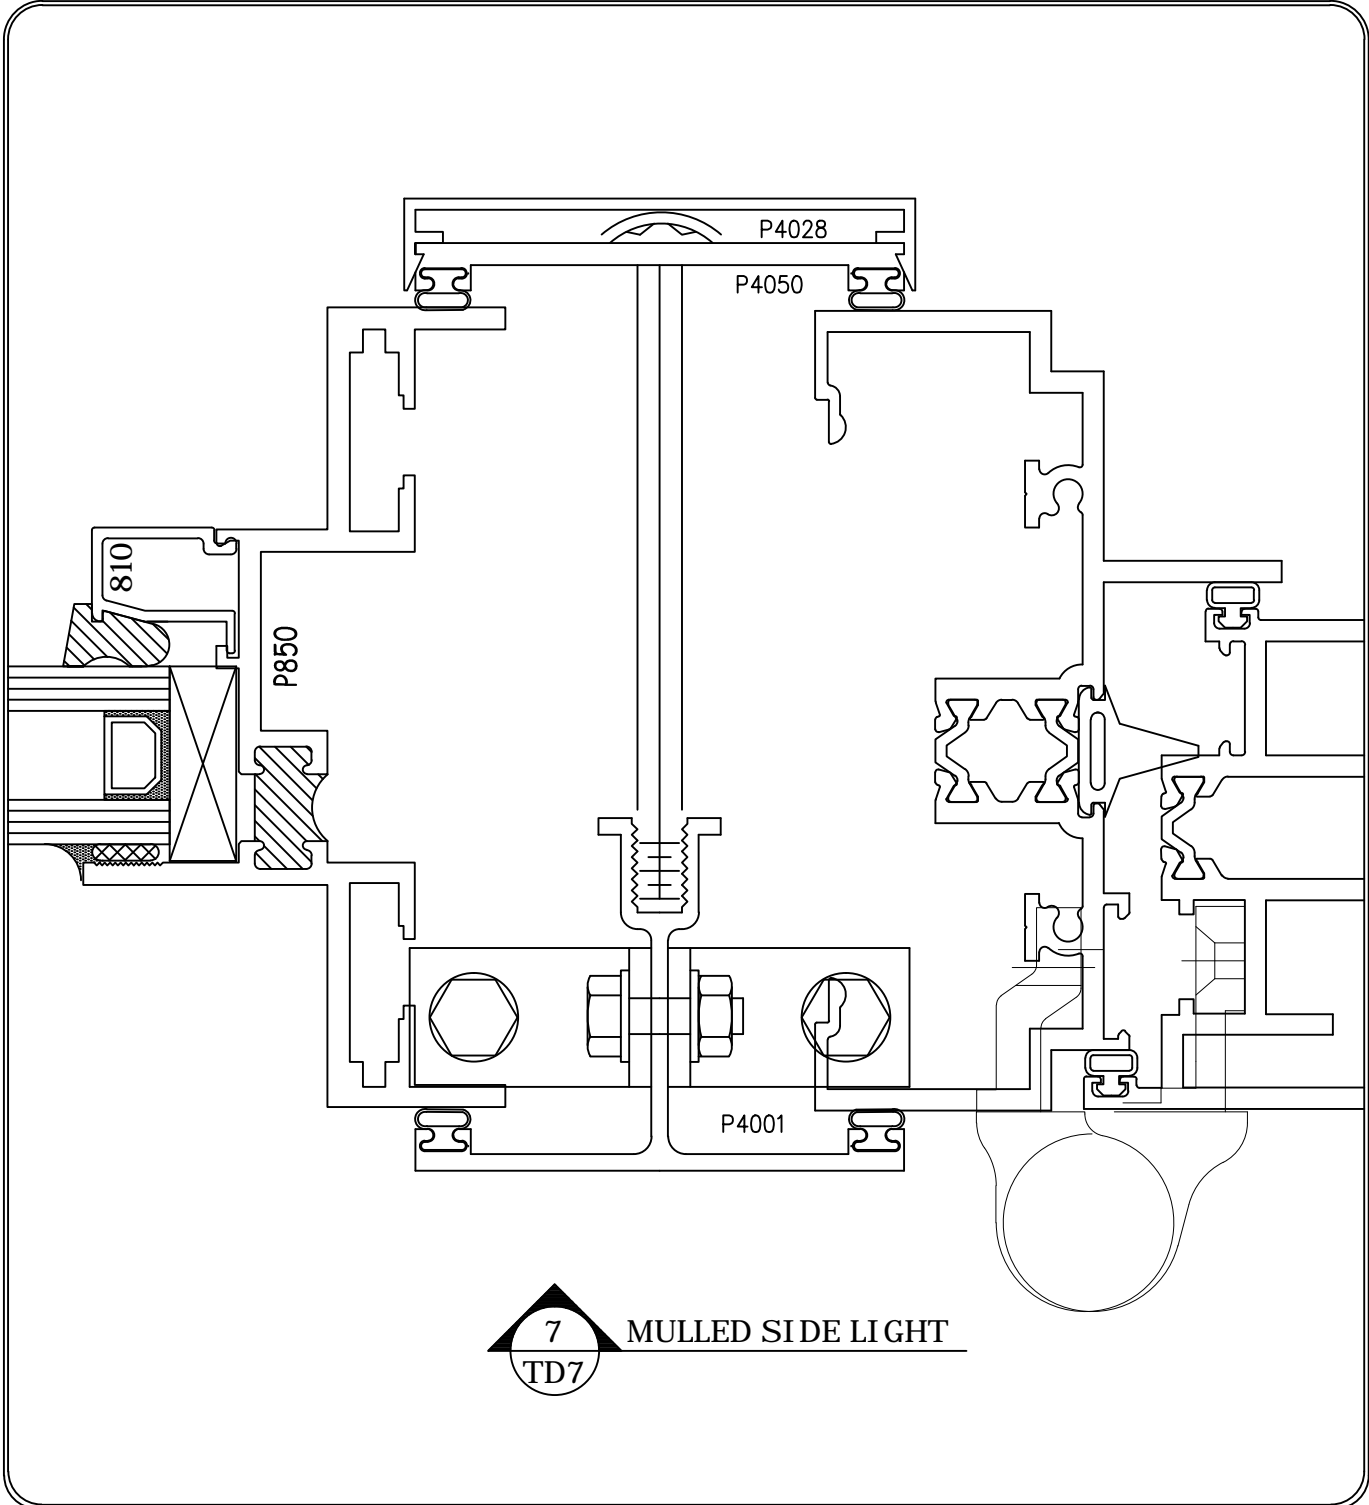

7 MULLED SIDE LIGHT
TD7